



APEX
THE KREMLIN
— SIDDHARTH VIHAR —

A secret that **Everybody** is talking about



An address that will **Change** your lifestyle forever

Apex Group always believes in surpassing the aspirations of its valued customers. Committed to create new benchmarks in luxury, the group brings The Kremlin - a milestone residential venture that epitomizes the unique concept of Russian Luxury. Positioned at one of the most coveted locales of NCR, it cordially welcomes you and your loved ones to lead a life of opulence.

Master planned 26000 sq. mtr. campus | Located at Siddhartha Vihar, Ghaziabad
Elegant 2, 3 & 4 BHK apartments | Designed with futuristic elevation | Modern gated community living



APEX
THE KREMLIN
— SIDDHARTH VIHAR —

Step into the heavenly premises

Life at The Kremlin is inspired by nature. There is a huge 46-acre park that will offer a pristine view to the residents. Encompassing all the modern amenities inside, yet maintaining the peace and tranquility, it becomes the highly sought-after destination in the region. Welcome to a destination that offers a blissful lifestyle in the intelligently planned community.

- Spacious tower placements
- 1.5 acres of central greens
- Beautifully manicured outdoors
- Pollution-free atmosphere
- Green & healthy surroundings
- Expansive open areas
- Panoramic landscapes
- Tree-lined pathways



APEX
THE KREMLIN
— SIDDHARTH VIHAR —



Here, you will find what you have been **Looking** for



APEX
THE KREMLIN

— SIDDHARTH VIHAR —



The indoors are intelligently crafted to blend aesthetics and functionality. If your dream is to live large, these extraordinary residences will certainly exceed your expectations. Elegant, contemporary and distinctive, the design and specifications transform it into the ultimate residential retreat. Come, immerse yourself into pure coziness.



Unparalleled specifications & rich design
Vastu-friendly & well-ventilated layouts
Spacious green facing balconies



The ultimate joy of getting **Together**



APEX
THE KREMLIN
— SIDDHARTH VIHAR —



APEX
THE KREMLIN
— SIDDHARTH VIHAR —



The mind, body and senses will be rejuvenated by the incredible recreation, alluring sights, fun-filled atmosphere and the gentle caress of fresh breeze. Plenty of sports facilities will cater to your fun, fitness and leisure needs. Prepare yourself to be pampered from head to toe in the midst of numerous facilities.



Well-appointed clubhouse | Gym & swimming pool
Indoor & outdoor games | Jogging track & Yoga lawn
Exclusive play zone for kids



The secure way to **Live** your life



APEX
THE KREMLIN
— SIDDHARTH VIHAR —



APEX
THE KREMLIN

— SIDDHARTH VIHAR —



The moment you enter this master-planned community, you feel special. Modern amenities display excellence of their own and offer an enviable royal abode that's exclusively yours - by choice, by love and most of all by pride. Choose your style, your safety, your peace of mind.



24x7 CCTV enabled security | Ample area for parking
100% power back-up | Uninterrupted water supply
Ganga water scheme | Firefighting arrangements



Floor Plans



TOWER -B

4BHK + 4 TOILETS

CARPET AREA - 104.31SQMT. (1122.79SQ.FT.)

EXTERNAL WALL AREA - 11.37SQMT. (122.39SQ.FT.)

BALCONY AREA - 21.67SQMT. (233.26 SQ.FT.)

COMMON AREA - 32.66SQMT. (351.56SQ.FT.)

TOTAL AREA - 170.01SQMT. (1830SQ.FT.)

Floor Plans



TOWER -B

- 3BHK + 3 TOILETS + KID'S ROOM + STORE
- CARPET AREA - 98.72 SQ.MT. (1062.62 SQ.FT.)
- EXTERNAL WALL AREA - 10.21 SQ.MT. (109.90 SQ.FT.)
- BALCONY AREA - 17.96 SQ.MT. (199.11 SQ.FT.)
- COMMON AREA - 30.88 SQ.MT. (332.37 SQ.FT.)
- TOTAL AREA - 157.75 SQ.MT. (1698 SQ.FT.)

Floor Plans



TOWER -A

3BHK + 3TOILETS

CARPET AREA - 82.53SQMT. (888.35SQ.FT.)

EXTERNAL WALL AREA - 7.05SQMT. (75.89SQ.FT.)

BALCONY AREA - 18.96SQMT. (204.09 SQ.FT.)

COMMON AREA - 30.35SQMT. (326.68SQ.FT.)

TOTAL AREA - 138.89SQMT. (1495SQ.FT.)

Floor Plans



TOWER -A

3BHK + 2 TOILETS

CARPET AREA - 70.61SQMT. (760.05SQ.FT.)

EXTERNAL WALL AREA - 7.25SQMT. (78.04SQ.FT.)

BALCONY AREA - 19.40SQMT. (208.82 SQ.FT.)

COMMON AREA - 27.23SQMT. (293.09SQ.FT.)

TOTAL AREA - 124.49SQMT. (1340SQ.FT.)



Floor Plans



TOWER -F

2BHK + 3TOILETS + KID'S ROOM (TYPE A)

CARPET AREA - 72.67SQMT. (782.22SQ.FT.)

EXTERNAL WALL AREA - 7.61SQMT. (81.91SQ.FT.)

BALCONY AREA - 12.93SQMT. (139.18SQ.FT.)

COMMON AREA - 24.78SQMT. (266.69SQ.FT.)

TOTAL AREA - 117.99SQMT. (1270SQ.FT.)

Floor Plans



TOWER -F

- 2BHK + 3TOILETS + KID'S ROOM (TYPE B)
- CARPET AREA - 72.56SQMT. (781.04SQ.FT.)
- EXTERNAL WALL AREA - 8.14SQMT. (87.62SQ.FT.)
- BALCONY AREA - 12.55SQMT. (135.09SQ.FT.)
- COMMON AREA - 24.74SQMT. (266.26SQ.FT.)
- TOTAL AREA - 117.99SQMT. (1270SQ.FT.)

Floor Plans



TOWER -E

2BHK + 3 TOILETS + KID'S ROOM

CARPET AREA - 66.91SQMT. (720.22SQ.FT.)

EXTERNAL WALL AREA - 8.64SQMT. (93.00SQ.FT.)

BALCONY AREA - 10.01SQMT. (107.75SQ.FT.)

COMMON AREA - 23.60SQMT. (254.03SQ.FT.)

TOTAL AREA - 109.16SQMT. (1175SQ.FT.)

Floor Plans



TOWER -E

2BHK + 2TOILETS

CARPET AREA - 57.89SQMT. (623.13SQ.FT.)

EXTERNAL WALL AREA - 6.60SQMT. (71.04SQ.FT.)

BALCONY AREA - 8.07SQMT. (86.87 SQ.FT.)

COMMON AREA - 20.16SQMT. (216.96SQ.FT.)

TOTAL AREA - 92.72SQMT. (998SQ.FT.)



Site Plan

Other Plot



Other Plot

50 MT. WIDE ROAD

40 ACRE GREEN



LEGEND

LEGEND		
	998 SQ.FT.	2BHK+2TOILETS
	1175 SQ.FT.	2BHK+3TOI + KID'S ROOM
	1270 SQ.FT (TYPE-A)	2BHK+3TOI + KID'S ROOM
	1270 SQ.FT (TYPE-B)	2BHK+3TOI + KID'S ROOM
	1340 SQ.FT.	3BHK+2TOILETS
	1495 SQ.FT.	3BHK+3TOILETS
	1698 SQ.FT.	3BHK+3TOI + STORE +KID'S ROOM
	1830 SQ.FT.	4BHK+4TOILETS

- 1 GUARD ROOM AND ENTRANCE PLAZA
- 2 SCULPTURE COURT AND SEATING
- 3 SEATING SPACE WITH WATER FEATURE
- 4 WATER BODY AT GROUND FLOOR LEVEL
- 5 POOL
- 6 DECK AT FIRST FLOOR LEVEL
- 7 CLUB
- 8 SCULPTURE WATER BODY
- 9 POOL AT GROUND LEVEL
- 10 KID'S POOL
- 11 CHANGING ROOMS
- 12 SENIOR CITIZEN'S GARDEN
- 13 BADMINTON COURT
- 14 LAWN
- 15 PAVILION
- 16 AMPHITHEATRE
- 17 KID'S PLAY AREA
- 18 BASKETBALL COURT



APEX
THE KREMLIN
— SIDDHARTH VIHAR —



APEX
THE KREMLIN
— SIDDHARTH VIHAR —

Specifications

	Structure	Earthquake resistant RCC frame structure
	External Finish	External quality paint system, glazing, aluminium louvres at roof level
Dining Room & Passage	Floor	Vitrified tiles
	Walls & Ceiling	Plastered surface, painted with pleasing shade of OBD
Drawing Room	Floor	Vitrified tiles
	Walls & Ceiling	Plastered surface, painted with pleasing shade of OBD
Master Bedroom	Floor	Laminated wood flooring/Vitrified tiles
	Walls & Ceiling	Plastered surface, painted with pleasing shade of OBD
	Toilet	Branded CP fittings, premium sanitaryware and ceramic tiles dado
Other Bedroom	Floor	Laminated wood flooring/Vitrified tiles
	Walls & Ceiling	Plastered surface, painted with pleasing shade of OBD
	Toilet	Branded CP fittings, premium sanitaryware and ceramic tiles dado
Kitchen	Floor	Vitrified tiles
	Walls & Ceiling	Designer ceramic tiles above the centre level, rest plastered surface and painted with pleasing shade of OBD & Granite counter top and sink
Servant's Room		With attached / separate toilet
Balconies	Floor	Anti-skid ceramic tiles
	Ceiling	As per exterior
Doors & Windows	Interior Frames	Designer flush/moulded wood doors with painted finish & SS finished accessories on wood doors inside the apartment
	External Doors & Windows	UPVC/ aluminium with insulated glass on the external side for energy saving and noise reduction
Security	State-of-the-art gadgetary	
	Entry & Exit Gates	Boom barriers to block vehicular access through a controlled point
Facilities		Latest high-speed lifts with stainless steel finish, intercom, camera connected to security, 100% power back-up wi-fi enabled complex, ample parking space, landscaped DTH satellite TV
Club		Swimming pool, gym, kiddies area, indoor/outdoor games, community hall

Note: Visual representations shown in this brochure are purely conceptual. Building plans, specifications, layout plans etc. are tentative and subject to variation and modification by the company or the competent authorities sanctioning plans.



APEX
THE KREMLIN


— SIDDHARTH VIHAR —

A **World** of tranquility & freedom



Location map
not to scale


APEX
THE KREMLIN
— SIDDHARTH VIHAR —

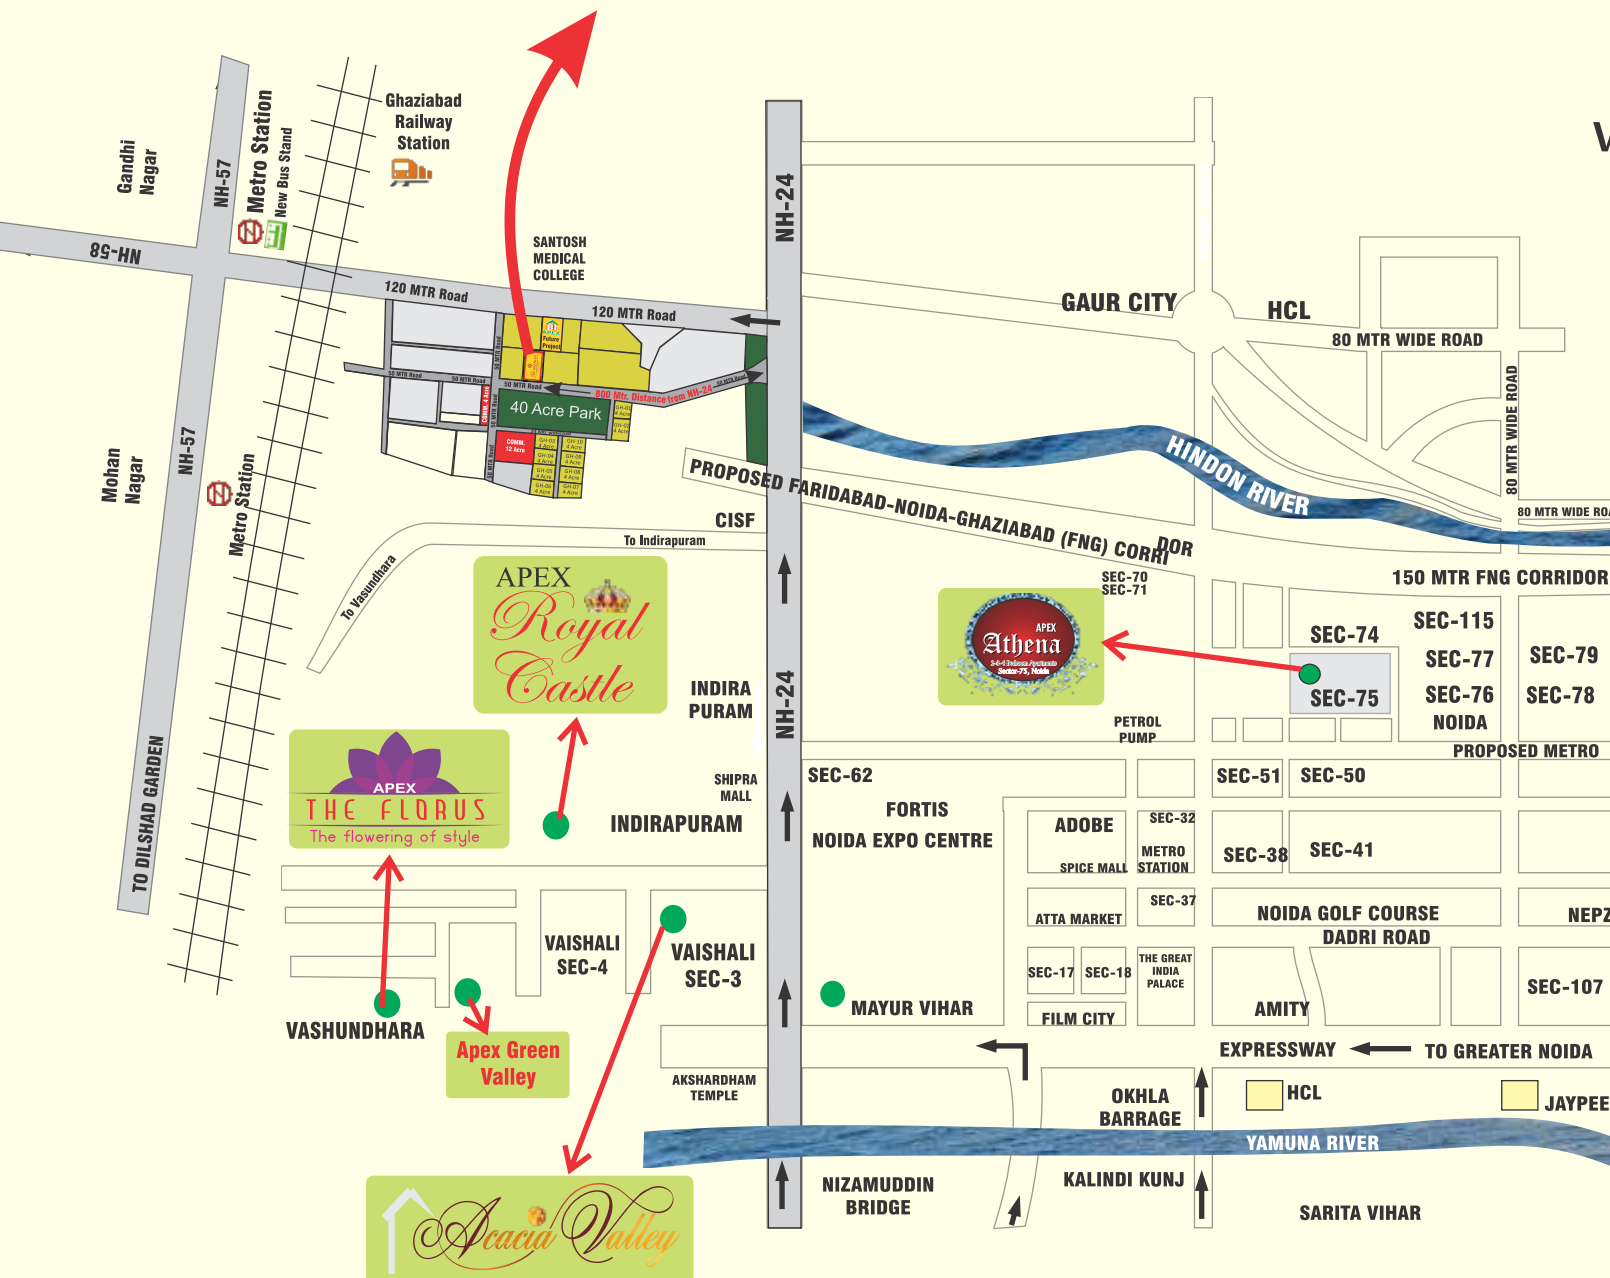

- Unmatched infrastructure
- Excellent transportation facilities
- Close proximity to Indirapuram, Ghaziabad
- Railway Station within 2 KM
- Schools & Hospitals within 2 KM
- Well-linked to NH-24 & Faridabad- Noida- Ghaziabad Expressway

The Kremlin is strategically positioned to enjoy advantages accruing from its great location that boasts of an incredibly smooth connectivity to prominent areas in and around NCR. This location is the central point of Noida, Ghaziabad and New Delhi. With a metro station at just a walking distance, it's smoothly linked to the entire NCR.



The perfect **Group** to invest in

Committed to Quality & Timely Delivery

Apex Group, started as Sachdeva Contructions Pvt. Ltd. was incorporated in 2003. With a mission of "Turning Dreams into Reality", the group has today evolved as one of the most trusted names in real estate.

Over a decade of experience in civil construction and contracting business, it's led by the trend-setting efforts and path-breaking leadership of Mr. Satnam Singh Sachdeva. It has received several quality certifications including ISO 9001-2000 in 2007. Some of the values that differentiate the group from others are quality assurance, customer delight, robust engineering, ethics and transparency.

Our Projects



Vardaan Apartment, Indirapuram



Royal Castle - 1, Indirapuram



Suraksha Apartment, Indirapuram



Apex Athena, Sector-75, Noida



New Ardesh Society, Dwarka, New Delhi



Khatler Group Housing Society, Dwarka, New Delhi



River View Apartment, Mayur Vihar, New Delhi



Apex Green Valley, Sector-9, Vaishali



Apex The Florus, Sector-18, Vasundhara



Media Times Apartment, Indirapuram



Acacia Valley, Vaishali



Anuradha Apartment, Vaishali



APEX HEIGHTS PVT. LTD.

Corporate Office: Apex Acacia Valley, 11/3 Commercial Complex, Sec - 3, Vaishali, Ghaziabad

E-mail: info@apexindia.in, ceo@apexindia.in | www.theapexgroup.in

Site Address: Plot No. - 4 BS-2/3 Siddharth Vihar Yojna, Ghaziabad

SMS > APEX TO 56070